


**PIG LAUNCHER AND  
ROAD RIGHT-OF-WAY SURVEY FOR  
EL PASO E & P COMPANY, L.P.  
SECTION 21  
TOWNSHIP 3 SOUTH, RANGE 2 WEST  
UINTAH SPECIAL BASE AND MERIDIAN**

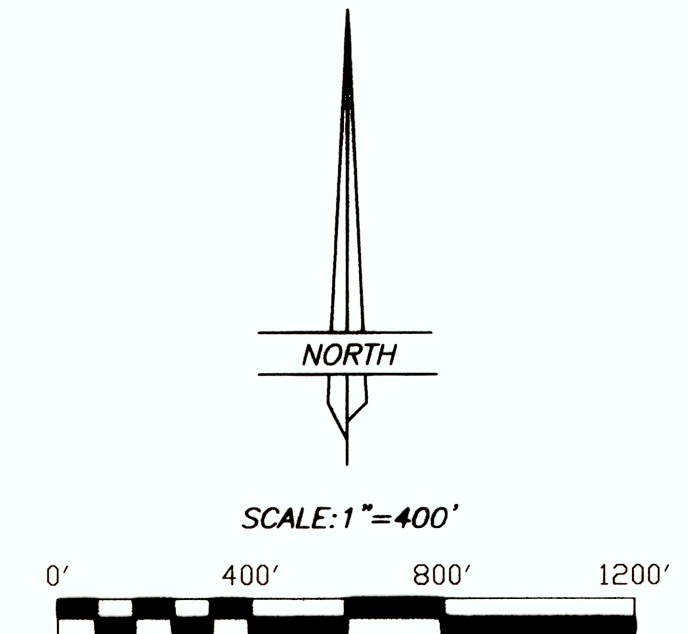

**DESCRIPTION OF PARCEL**


Commencing at the North Quarter Corner of Section 21, Township 3 South, Range 2 West of the Uintah Special Base and Meridian;  
Thence South 89°04'04" West 482.09 feet along the North line of the NE¼ of the NW¼ of said Section to the TRUE POINT OF BEGINNING;  
Thence South 28°54'22" West 395.90 feet;  
Thence North 61°05'38" West 274.74 feet;  
Thence North 28°54'22" East 238.31 feet to said North line;  
Thence North 89°04'04" East 316.72 feet to the TRUE POINT OF BEGINNING,  
containing 2.00 acres.

**DESCRIPTION OF ACCESS ROAD**

A 40 feet wide access road right-of-way over portions of Section 21, Township 3 South, Range 2 West of the Uintah Special Base and Meridian, the centerline of said right-of-way being further described as follows;  
Commencing at the North Quarter Corner of said Section 21;  
Thence South 58°36'48" West 874.04 feet to the TRUE POINT OF BEGINNING;  
Thence South 66°15'51" West 89.43 feet;  
Thence South 76°32'24" West 104.37 feet;  
Thence South 60°31'33" West 117.06 feet;  
Thence South 15°48'53" West 210.10 feet;  
Thence South 11°51'02" East 85.95 feet;  
Thence South 61°24'39" East 391.95 feet;  
Thence South 56°19'12" East 376.94 feet;  
Thence South 67°56'04" East 61.34 feet;  
Thence North 89°27'10" East 62.45 feet to the West line of the existing county road.

**SURVEYOR'S CERTIFICATE**

This is to certify that this plat was prepared from the field notes and electronic data collector files of an actual survey made by me, or under my personal supervision, of the right-of-way shown hereon, and that the monuments indicated were found or set during said survey, and that this plat accurately represents said survey to the best of my knowledge.

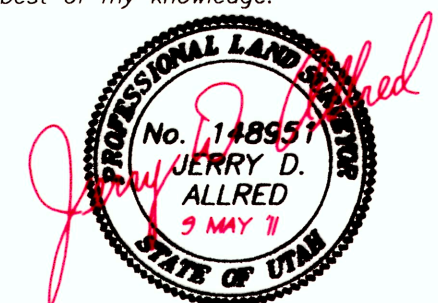


Jerry D. Allred, Professional Land Surveyor,  
Certificate 148951 (Utah)

COUNTY SURVEYOR'S FILE NO. 2390

**JERRY D. ALLRED AND ASSOCIATES**  
SURVEYING CONSULTANTS  
1235 NORTH 700 EAST--P.O. BOX 975  
DUCHESNE, UTAH 84021  
(435) 738-5352

LINE	BEARING	DISTANCE
L1	S 28°54'22" W	395.90'
L2	N 61°05'38" W	274.74'
L3	N 28°54'22" E	238.31'
L4	N 89°04'04" E	316.72'
L5	S 66°15'51" W	89.43'
L6	S 76°32'24" W	104.37'
L7	S 60°31'33" W	117.06'
L8	S 15°48'53" W	210.10'
L9	S 11°51'02" E	85.95'
L10	S 61°24'39" E	391.95'
L11	S 56°19'12" E	376.94'
L12	S 67°56'04" E	61.34'
L13	N 89°27'10" E	62.45'

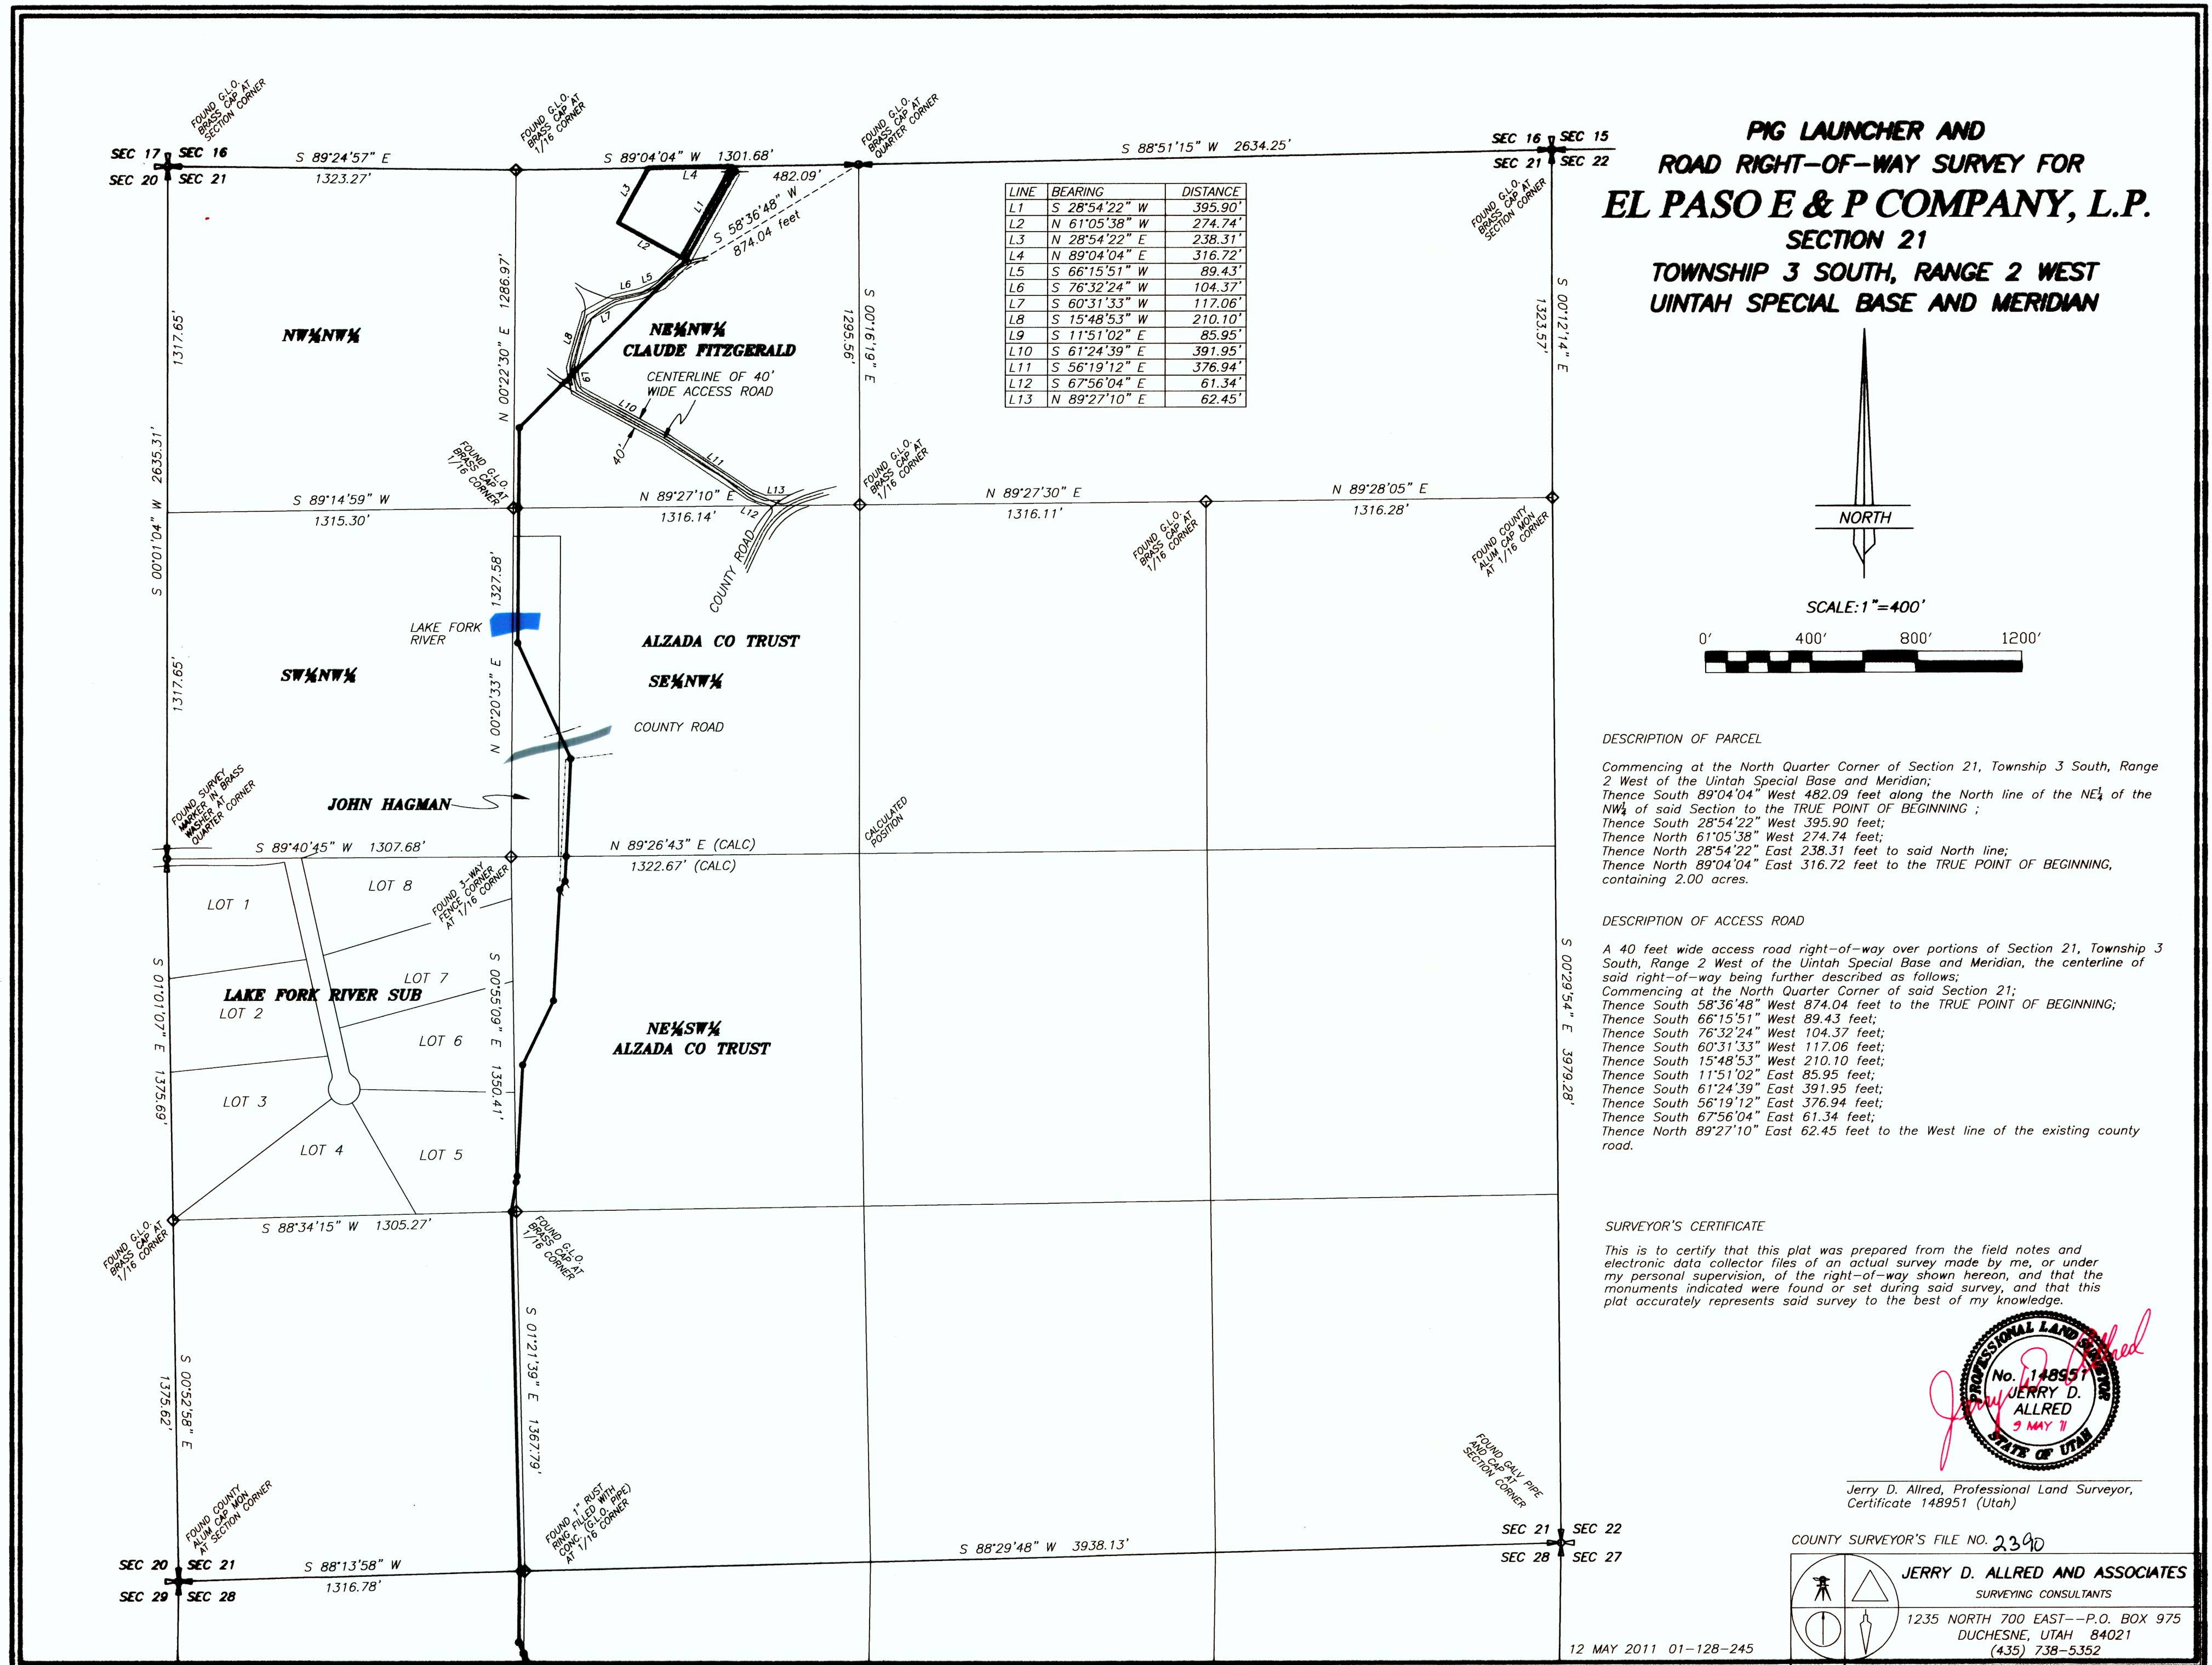

12 MAY 2011 01-128-245